

# Adze

## CHARACTER

*Energy Efficient House Design and  
Specialist Art Construction*

*Principal designer Jeremy Keyte*

*44 High Street, Willunga, 5172*

*EMail adze@internode.on.net*

*Telephone 08 85562029*

*Mobile 0414448434*

*Fax 08 85562753*

## Multi-purpose Hall



### Design Principles observed

- Rudolf Steiner architectural impressions
- Feng Shui
- General ergonomic principles
- Low energy usage
- Passive solar design
- Recycleable materials of low toxicity and high sustainability

# Adze

## CHARACTER

Energy Efficient House Design and  
Specialist Art Construction

Principal designer Jeremy Keyte


44 High Street, Willunga, 5172

EMail [adze@internode.on.net](mailto:adze@internode.on.net)

Telephone 08 85562029

Mobile 0414448434

Fax 08 85562753

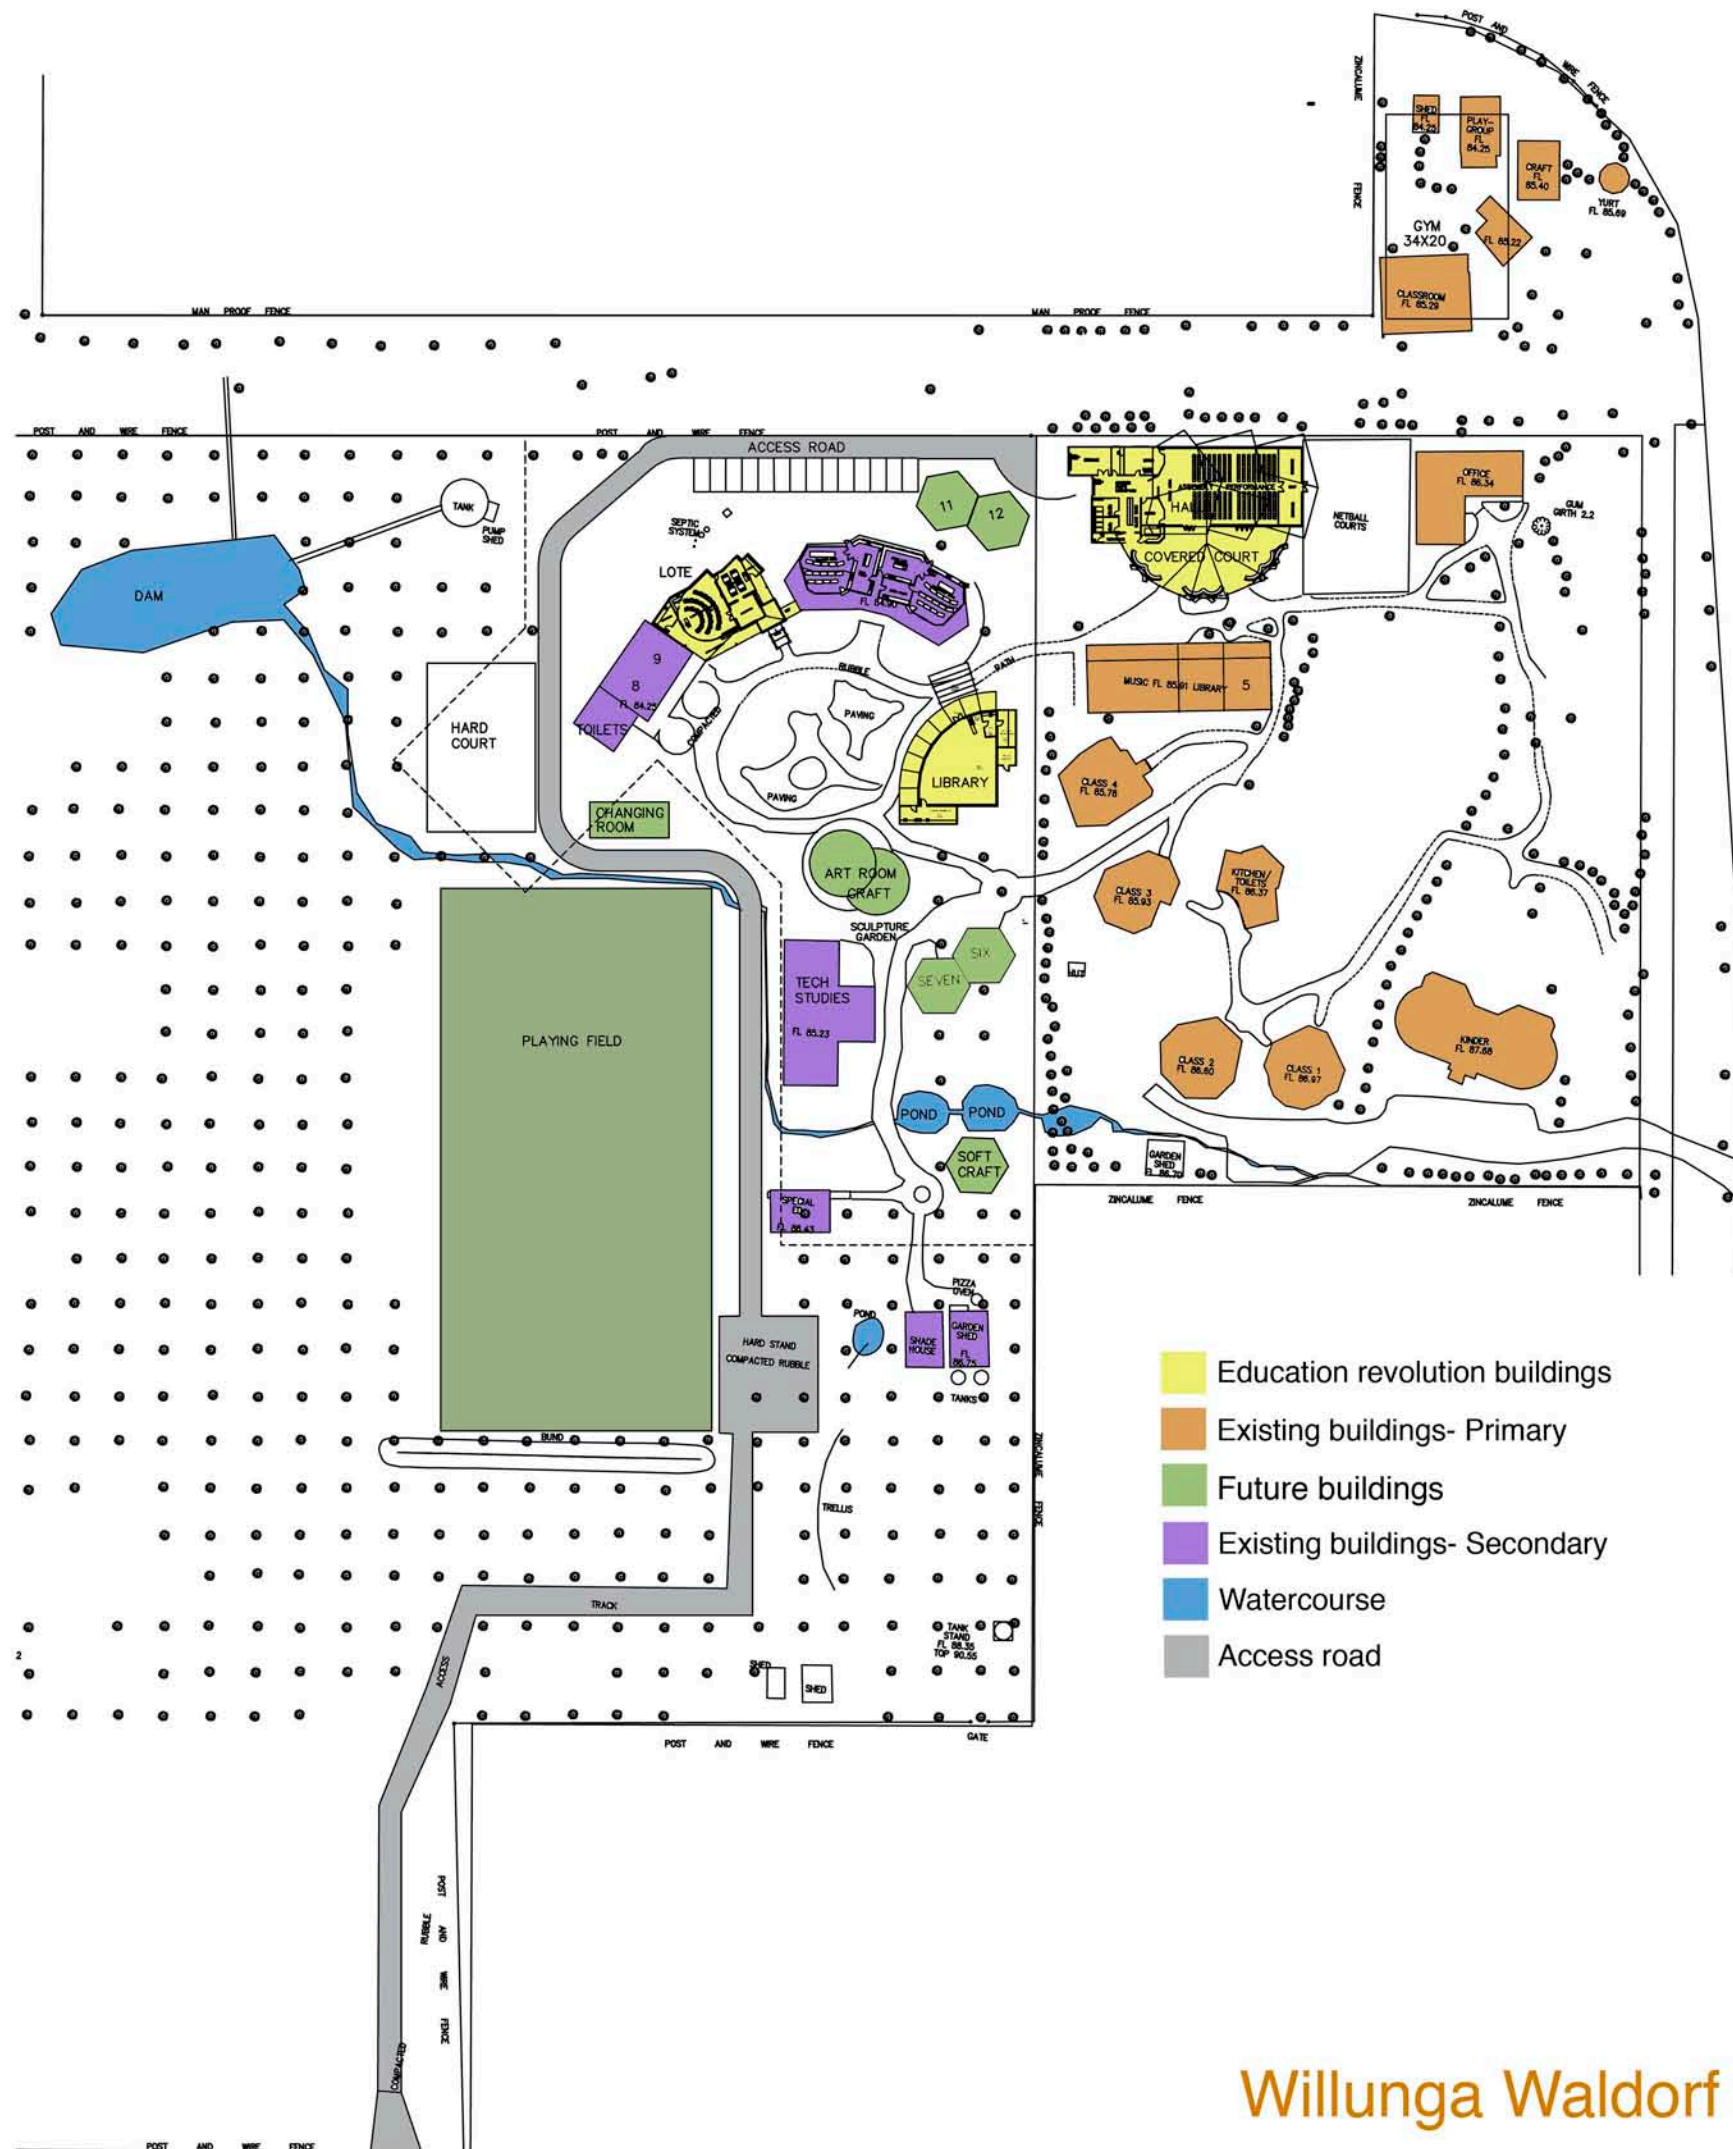

Willunga Waldorf School- Master Plan

# Adze

## CHARACTER

Energy Efficient House Design and  
Specialist Art Construction

Principal designer Jeremy Keyte


44 High Street, Willunga, 5172

E-Mail adze@internode.on.net

Telephone 08 85562029

Mobile 0414448434

Fax 08 85562753

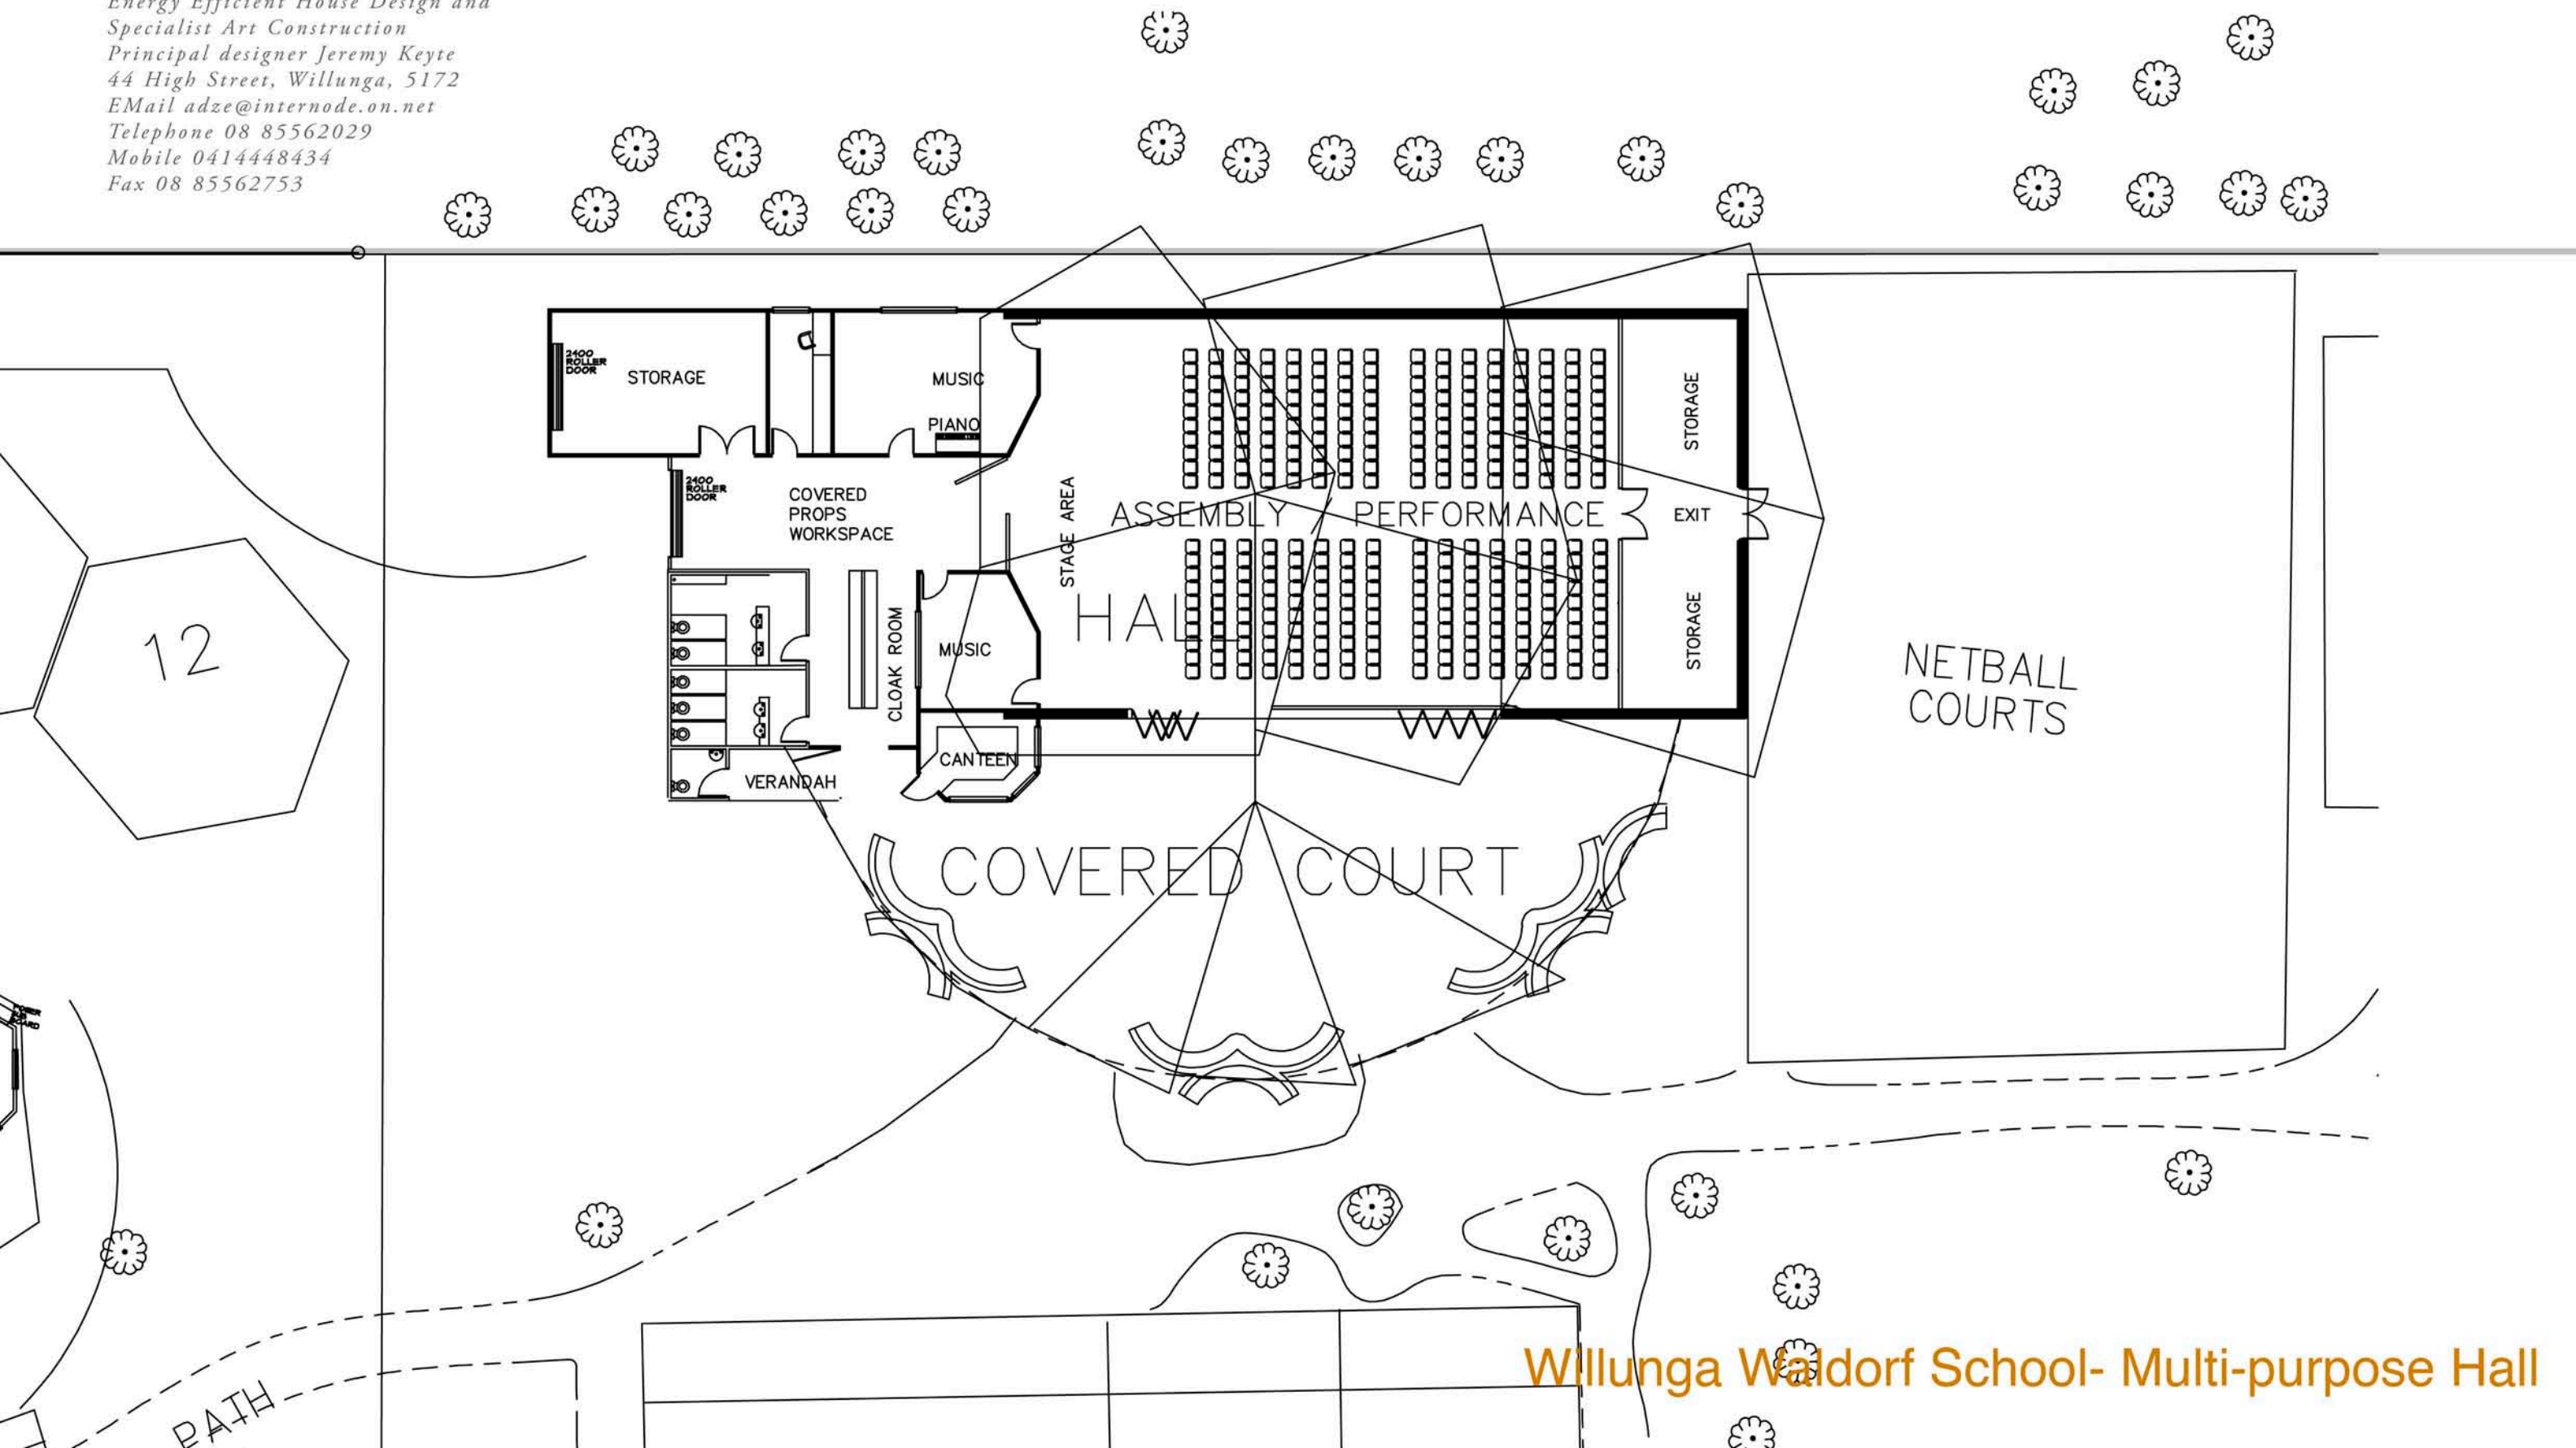


Willunga Waldorf School- Multi-purpose Hall

# Adze

CHARACTER

Energy Efficient House Design and  
Specialist Art Construction  
Principal designer Jeremy Keyte  
44 High Street, Willunga, 5172  
EMail adze@internode.on.net  
Telephone 08 85562029  
Mobile 0414448434  
Fax 08 85562753


## Multi-purpose Hall- Elevations

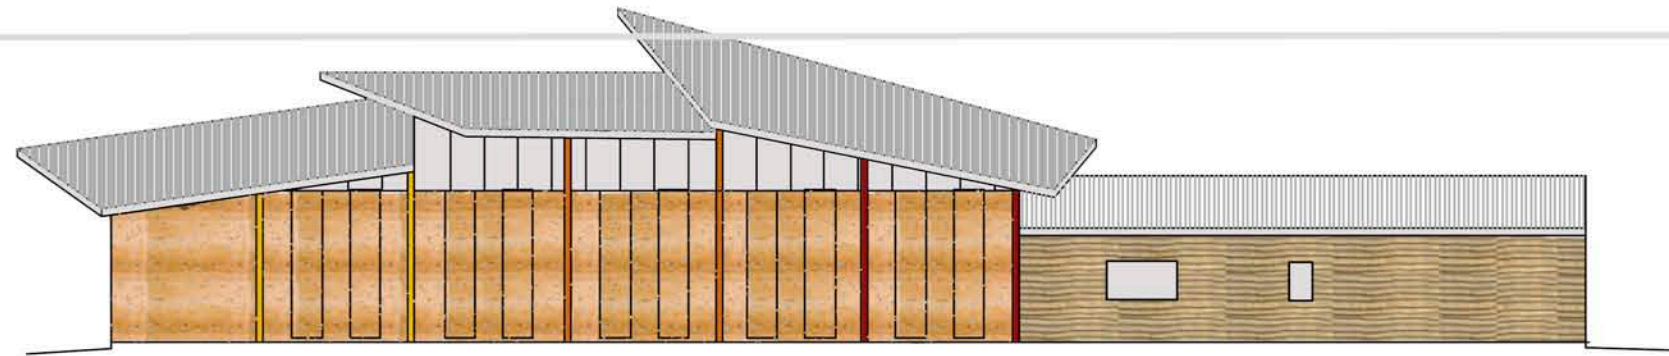

NORTHERN ELEVATION



WESTERN ELEVATION

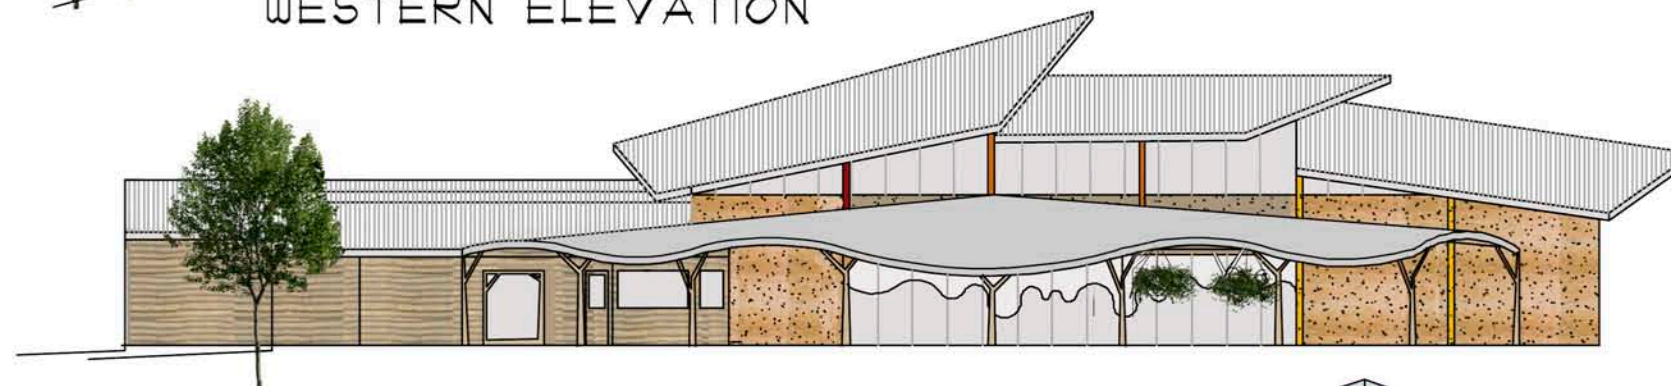

SOUTHERN ELEVATION




EASTERN ELEVATION

# Adze

CHARACTER

Energy Efficient House Design and  
Specialist Art Construction  
Principal designer Jeremy Keyte  
44 High Street, Willunga, 5172  
EMail adze@internode.on.net  
Telephone 08 85562029  
Mobile 0414448434  
Fax 08 85562753

## Multi-purpose Hall- Energy Efficiency

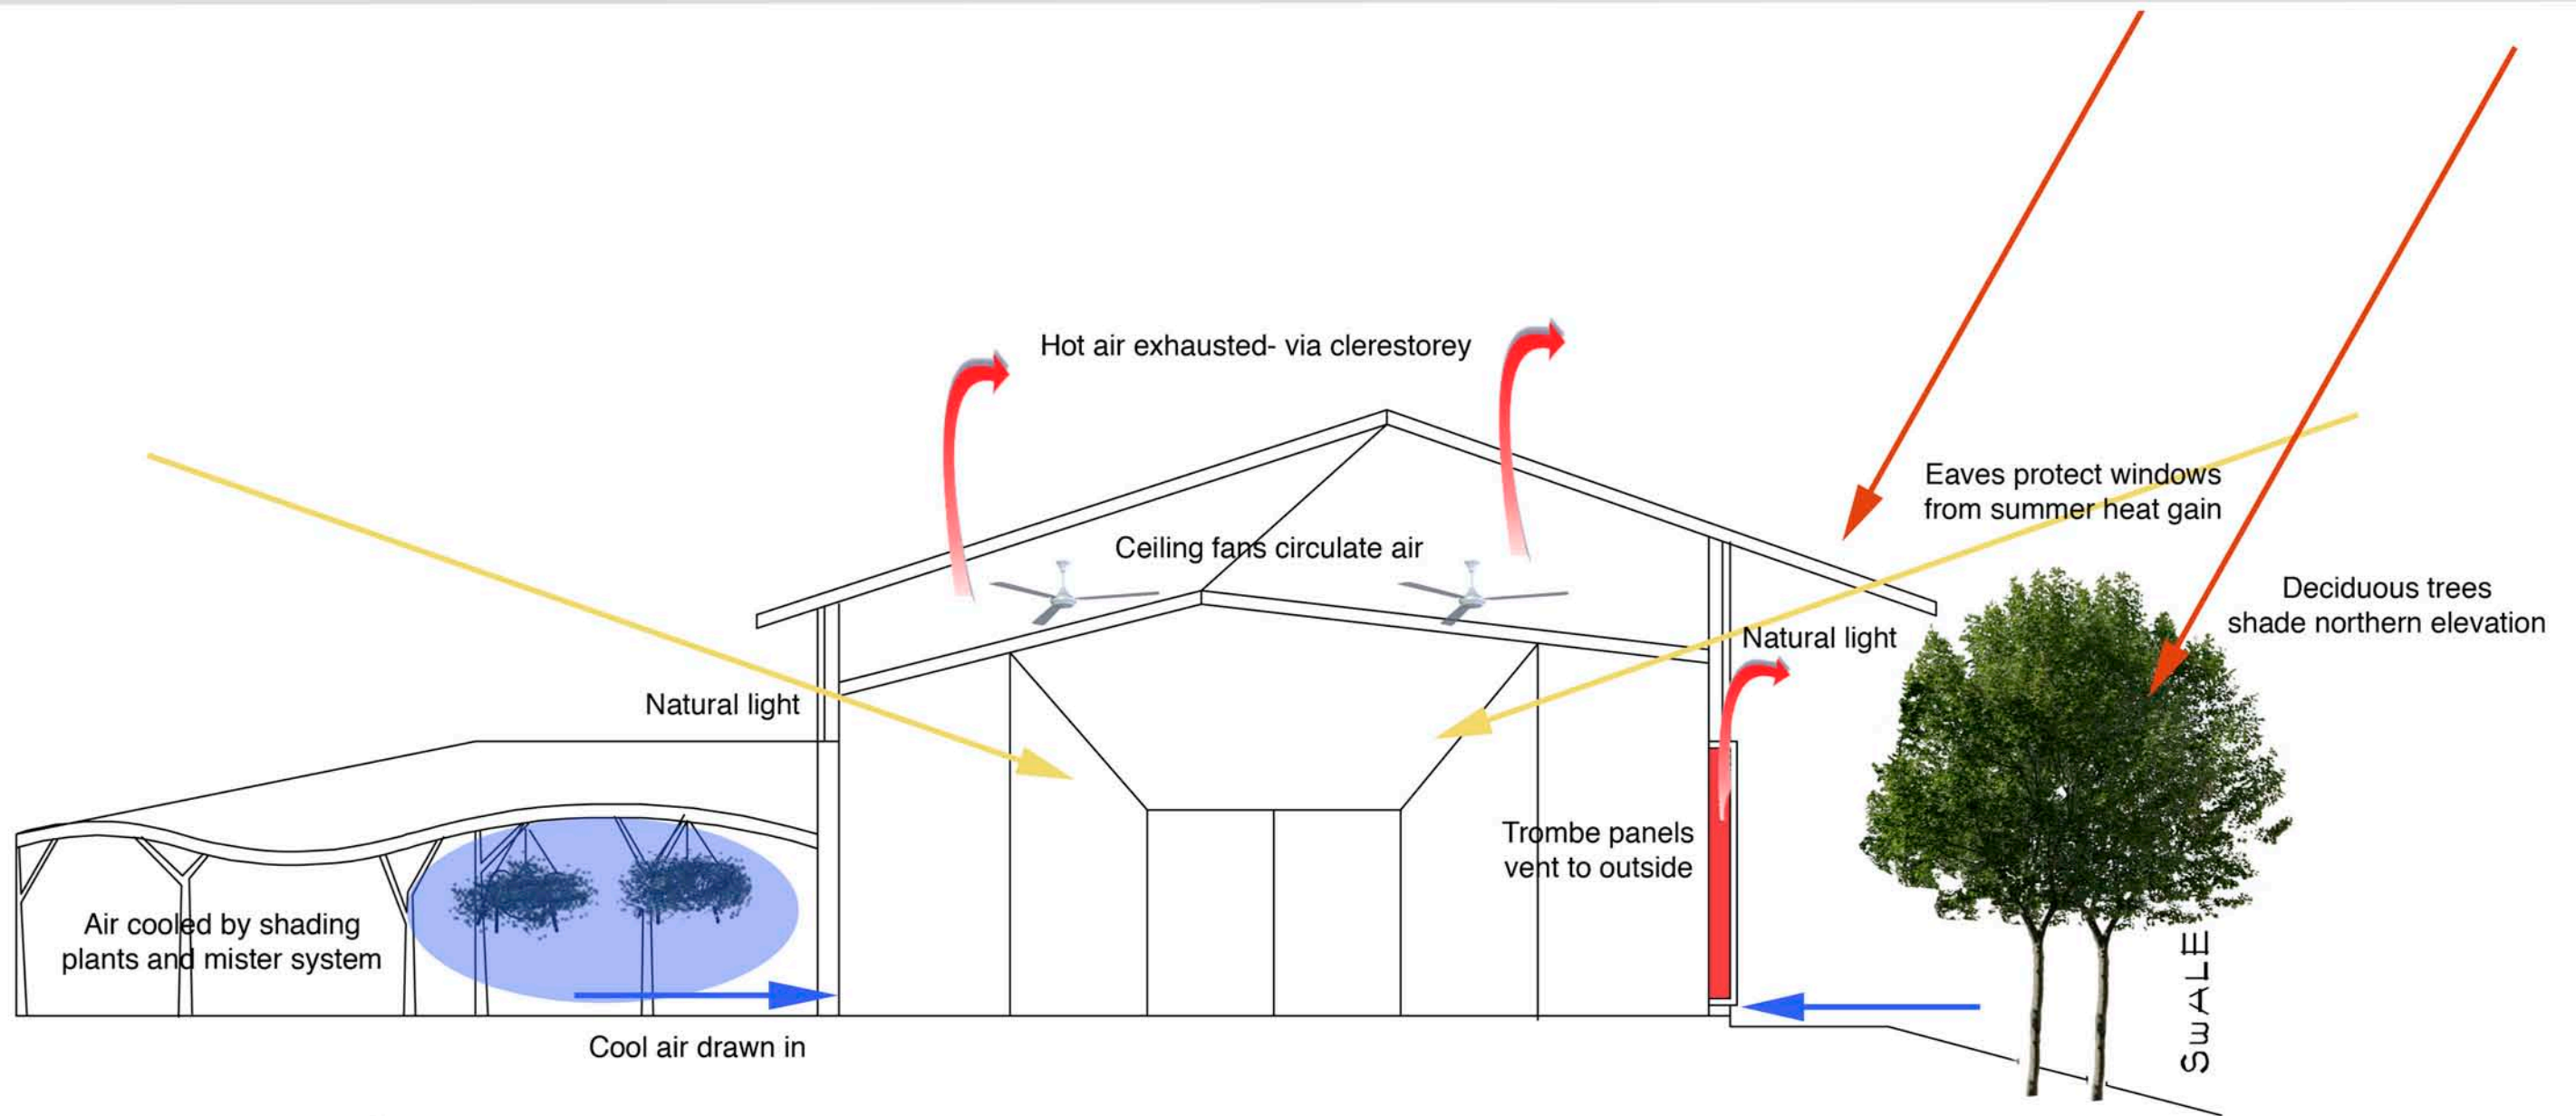

Energy efficiency- Summer condition


SECTION FROM THE EAST

# Adze

CHARACTER

Energy Efficient House Design and  
Specialist Art Construction  
Principal designer Jeremy Keyte  
44 High Street, Willunga, 5172  
EMail adze@internode.on.net  
Telephone 08 85562029  
Mobile 0414448434  
Fax 08 85562753

## Multi-purpose Hall- Energy Efficiency

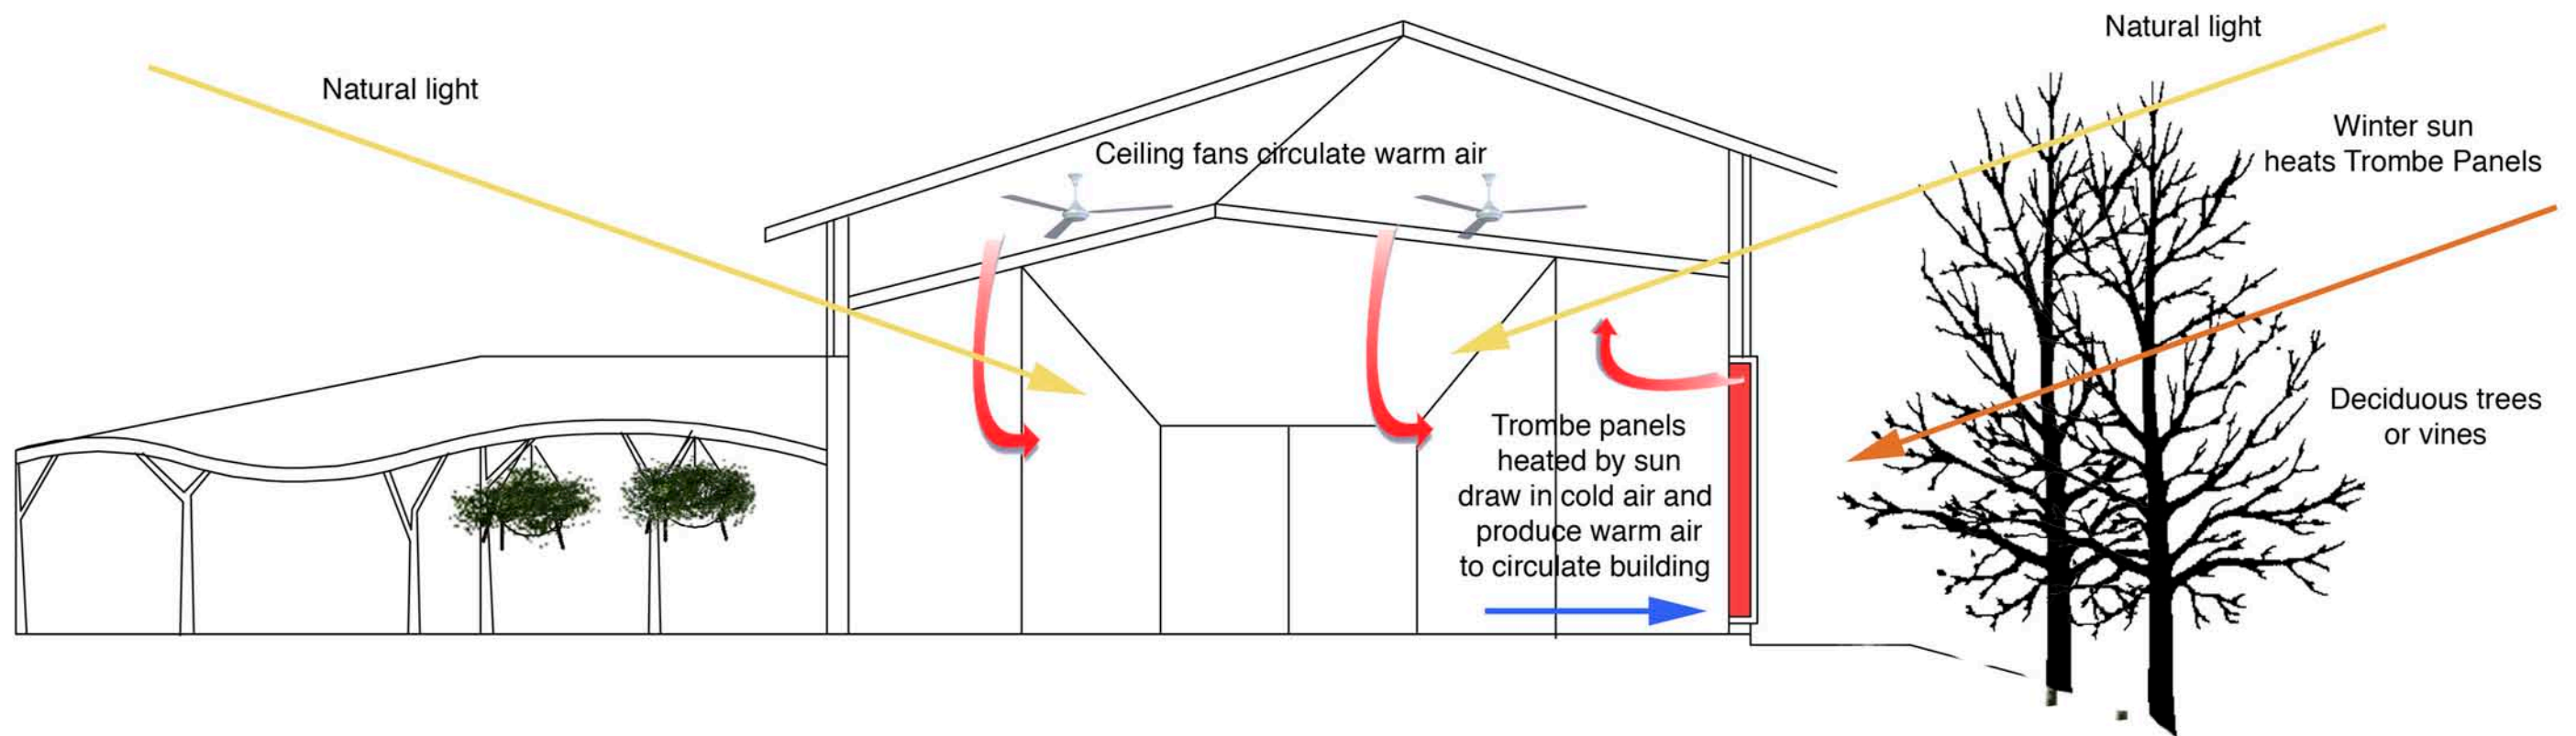

Energy efficiency- Winter condition

SECTION FROM THE EAST

# Adze

CHARACTER

*Energy Efficient House Design and  
Specialist Art Construction*

*Principal designer Jeremy Keyte*

*44 High Street, Willunga, 5172*

*EMail adze@internode.on.net*

*Telephone 08 85562029*

*Mobile 0414448434*

*Fax 08 85562753*

Multi-purpose Hall- Structure

